
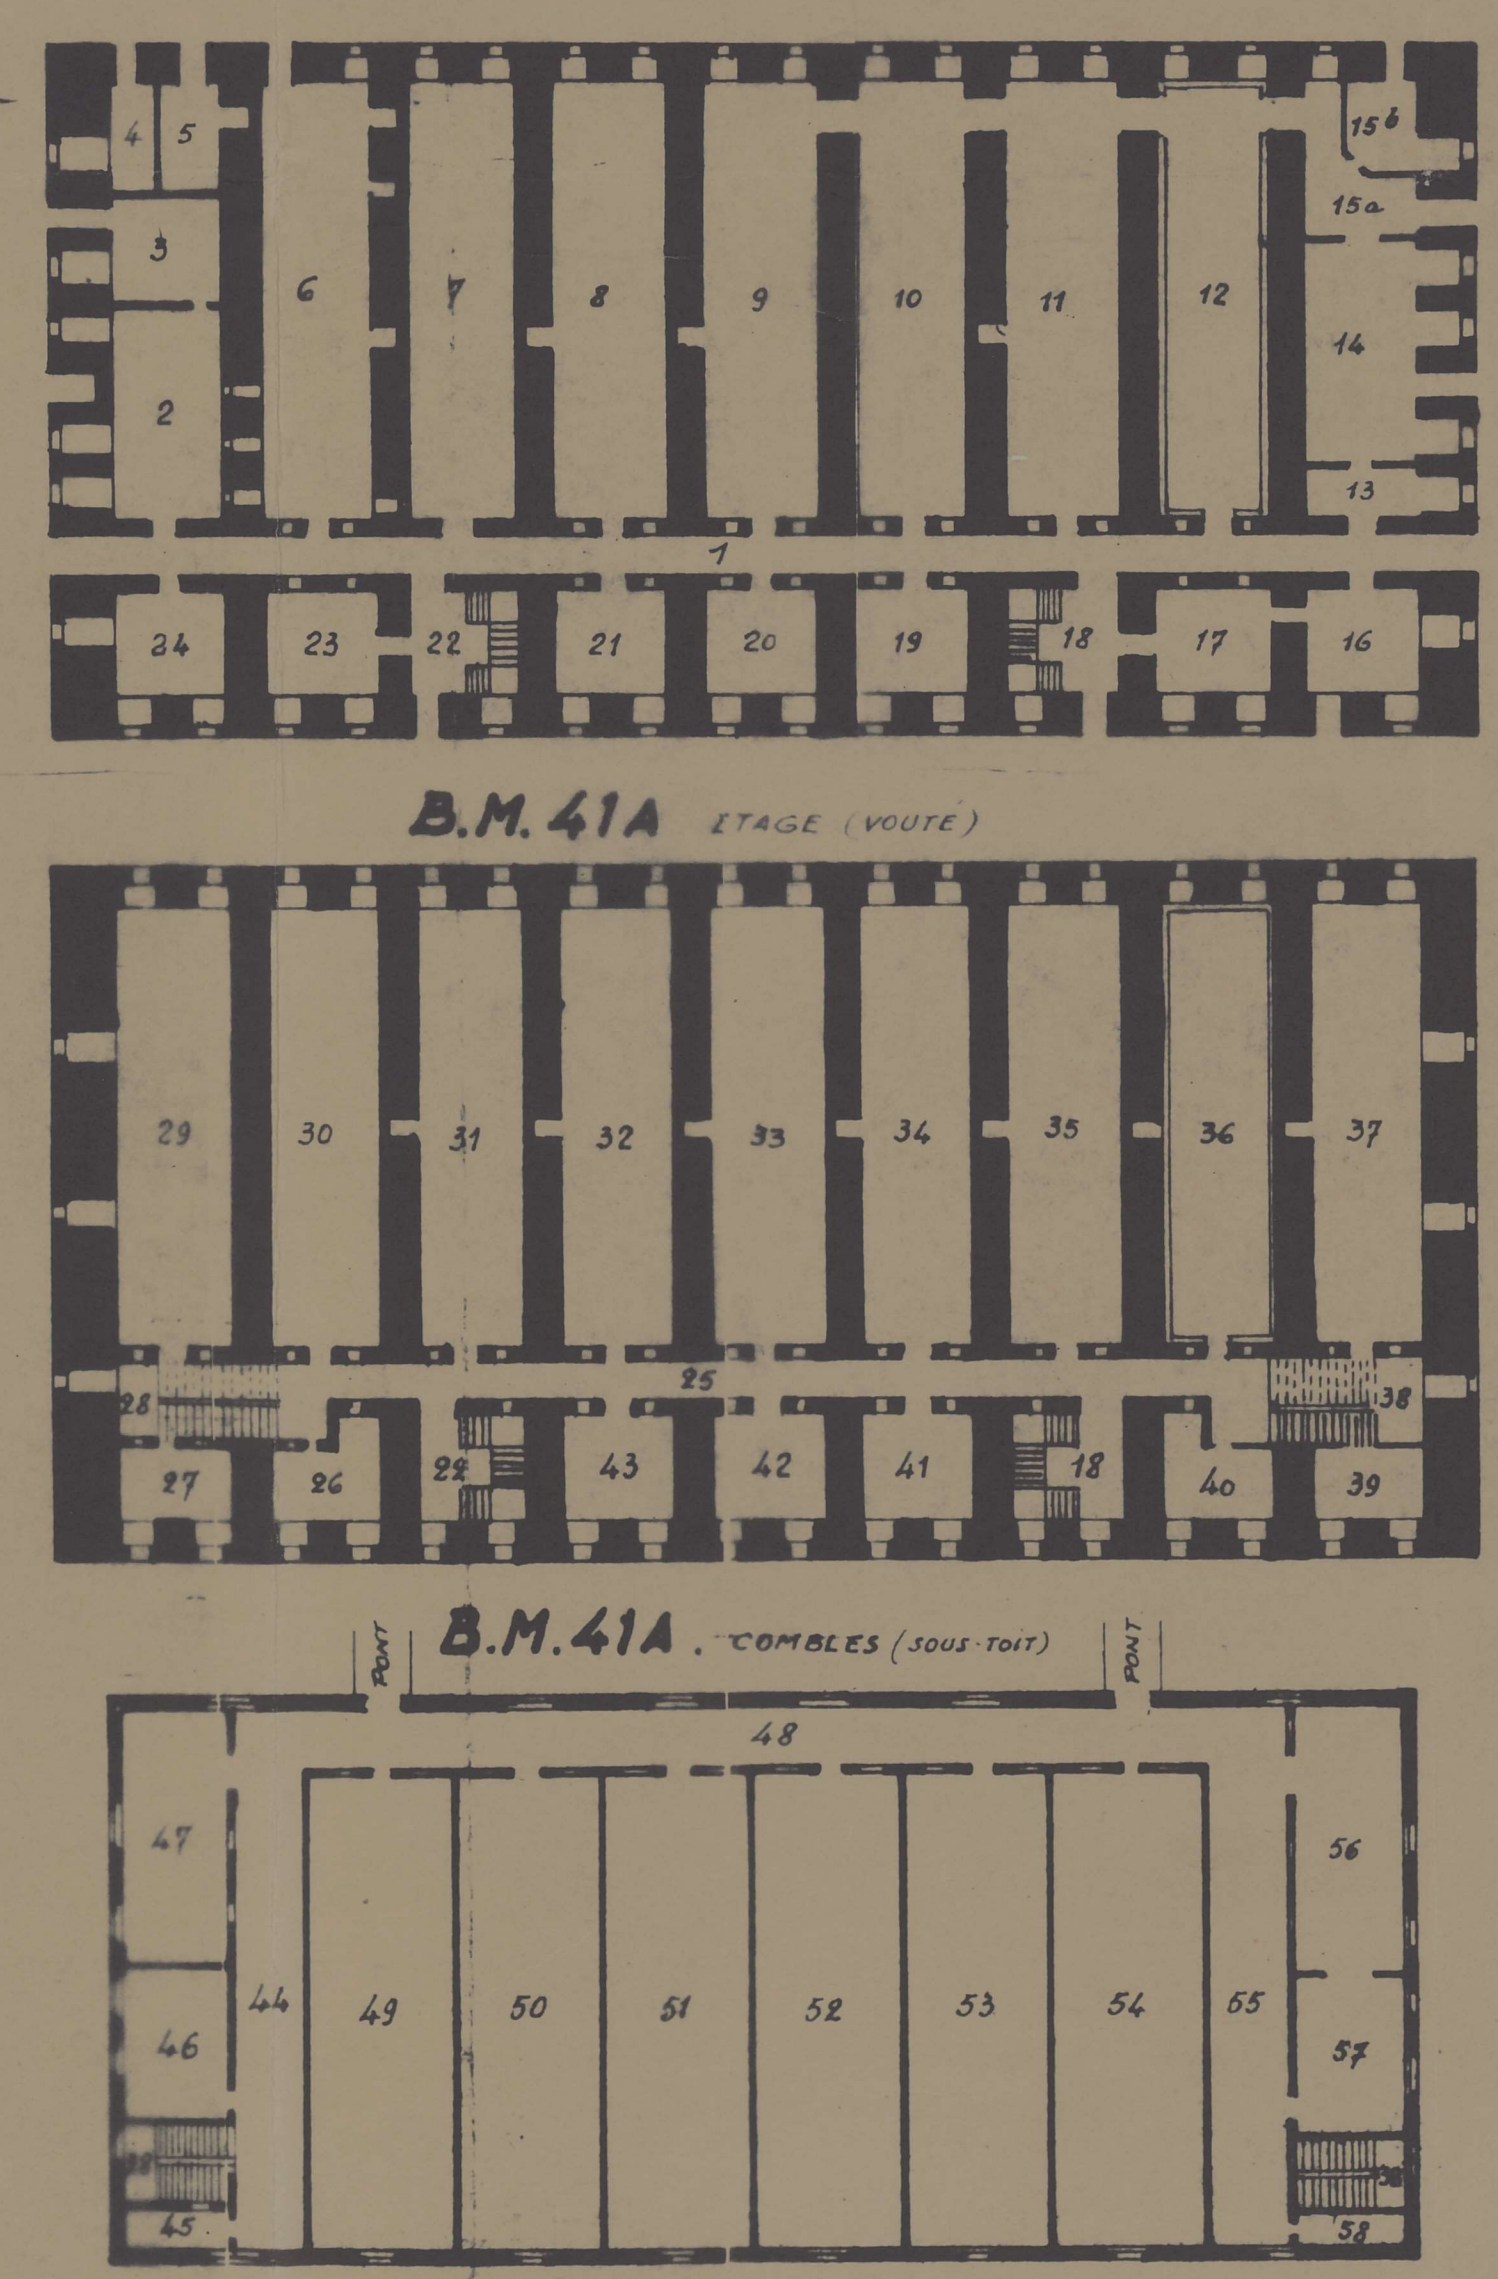
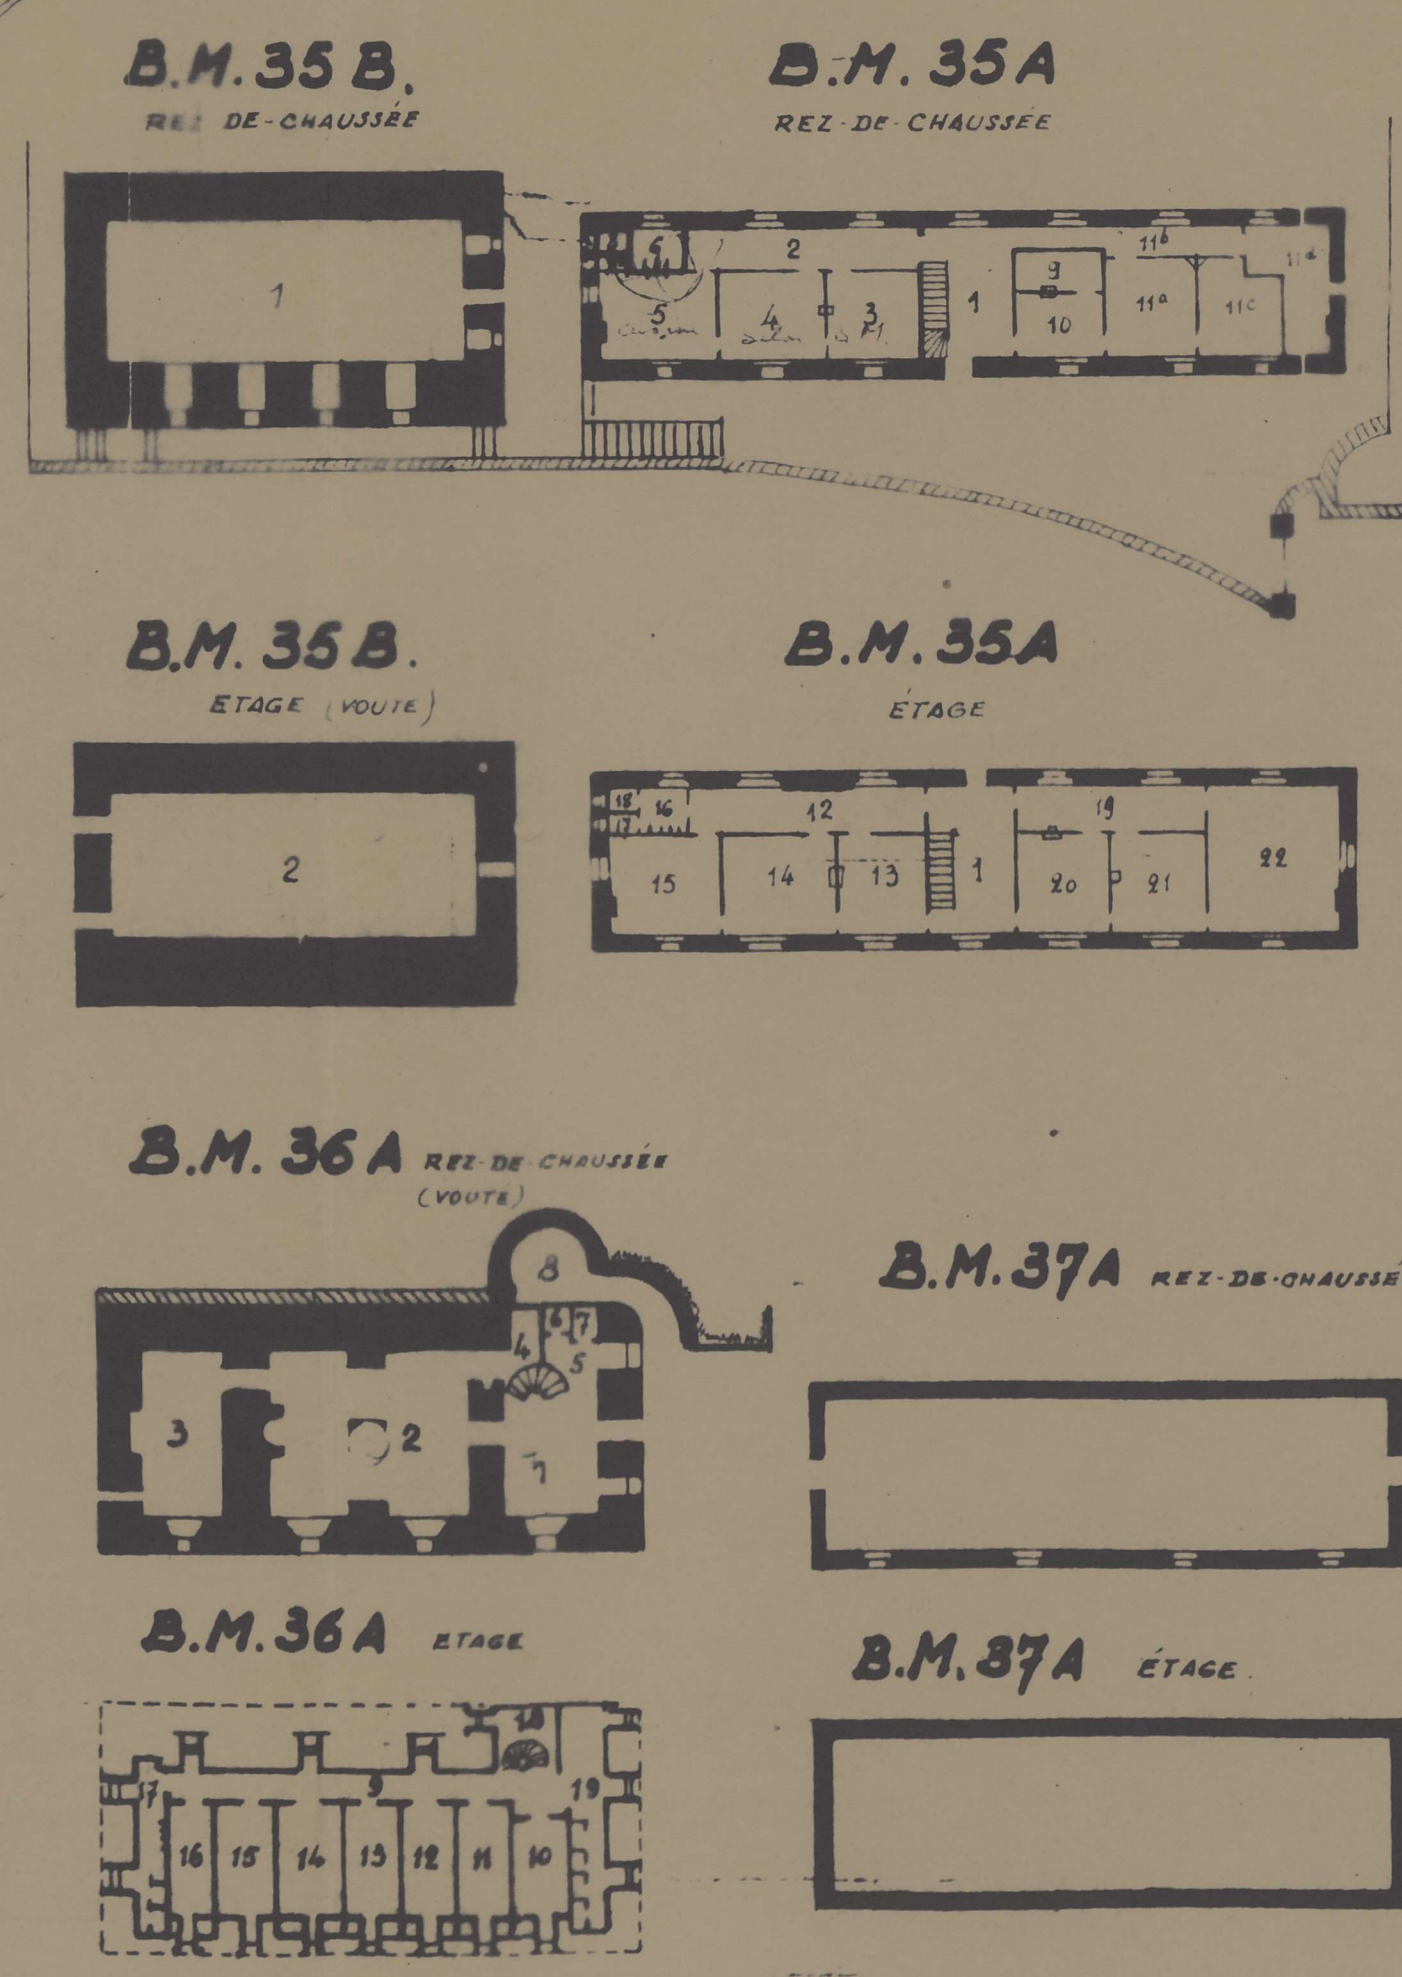
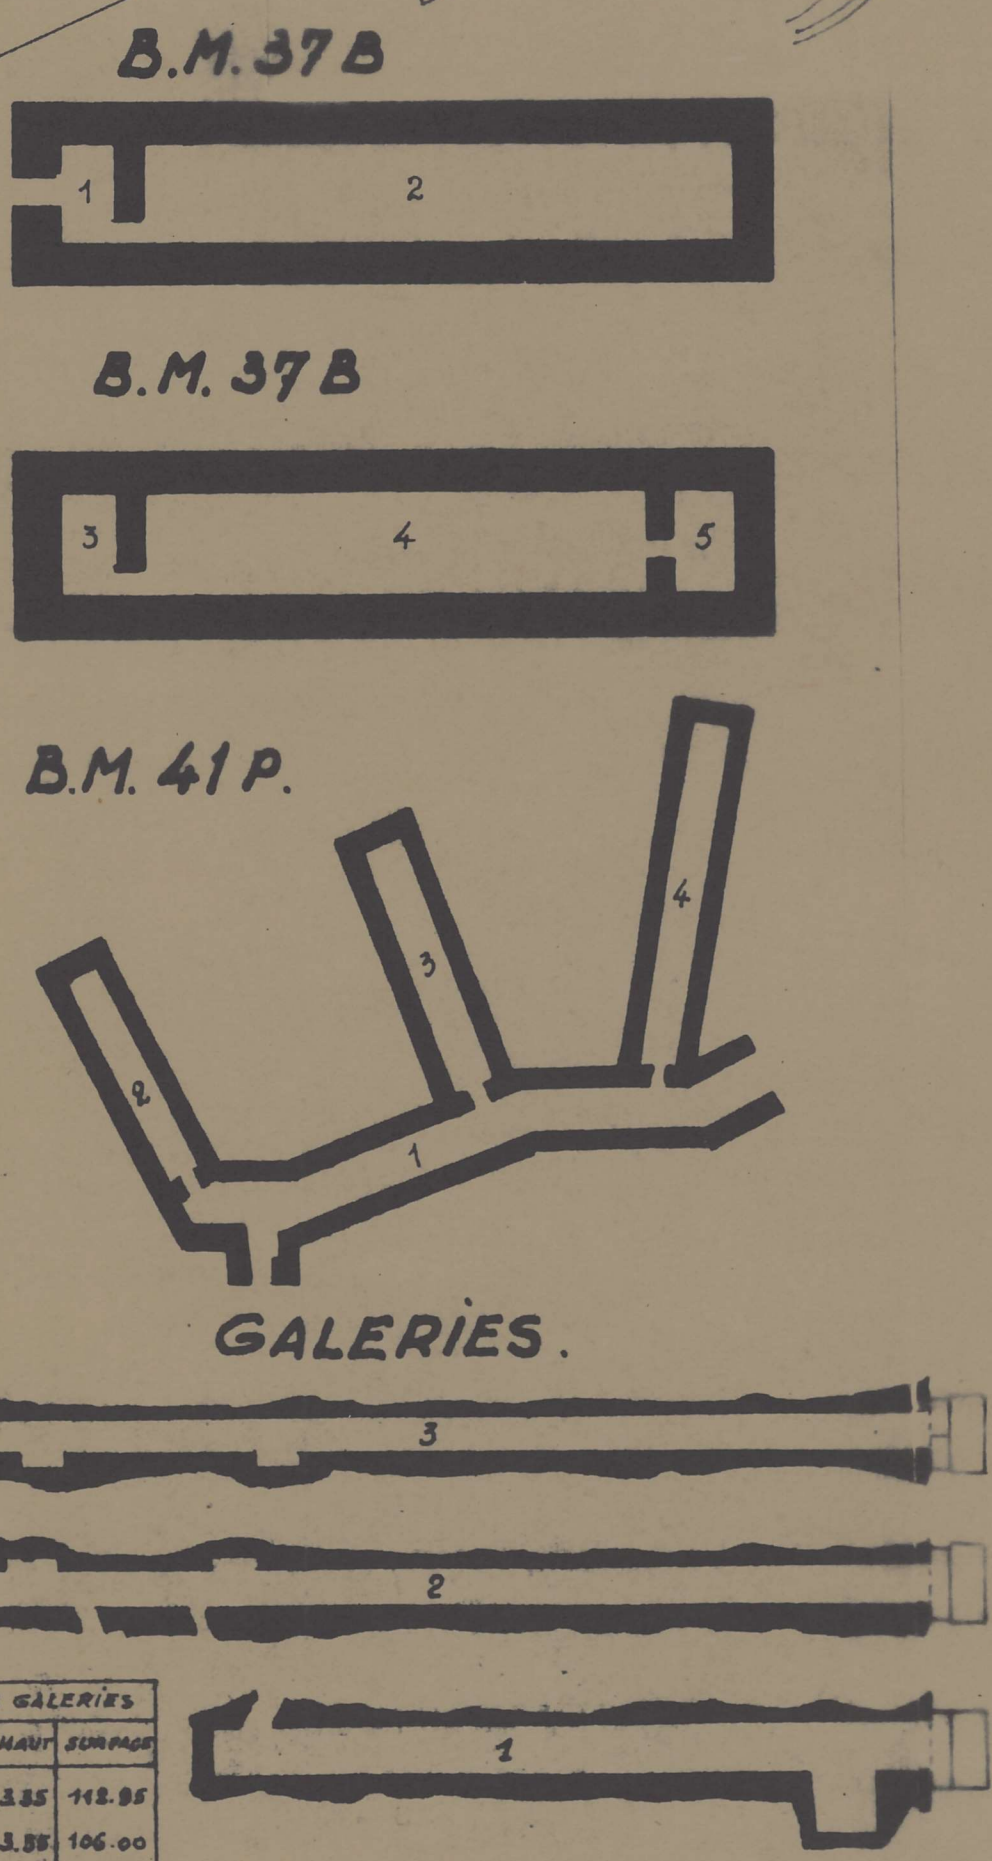


PLAN DE SITUATION

ECH. 1/1000.

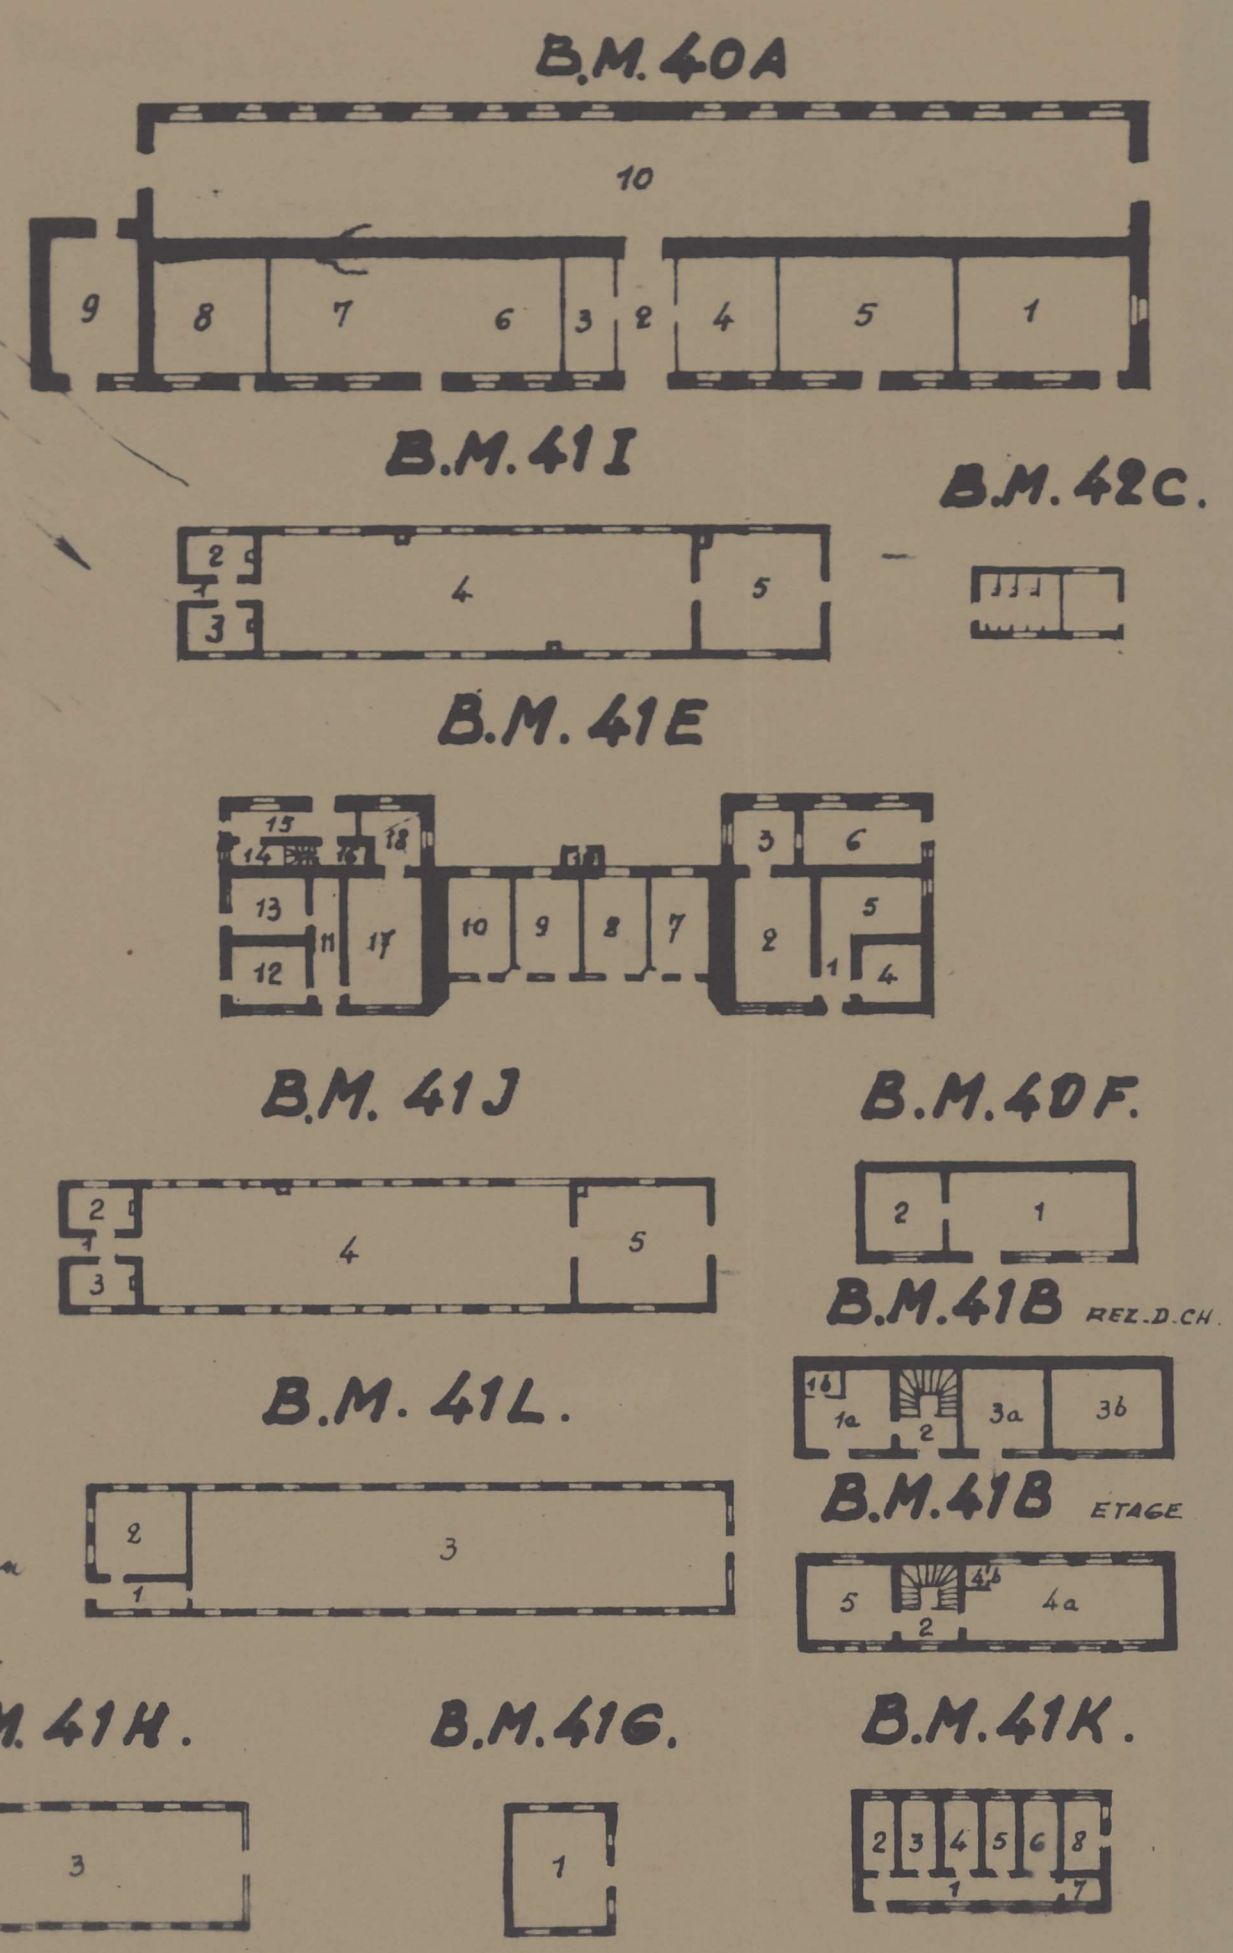

LONG	HAUT	SURFACE
10	3.35	112.85
20	3.35	106.00
30	3.35	106.20